


ART DECO ROOM
12,194 SF

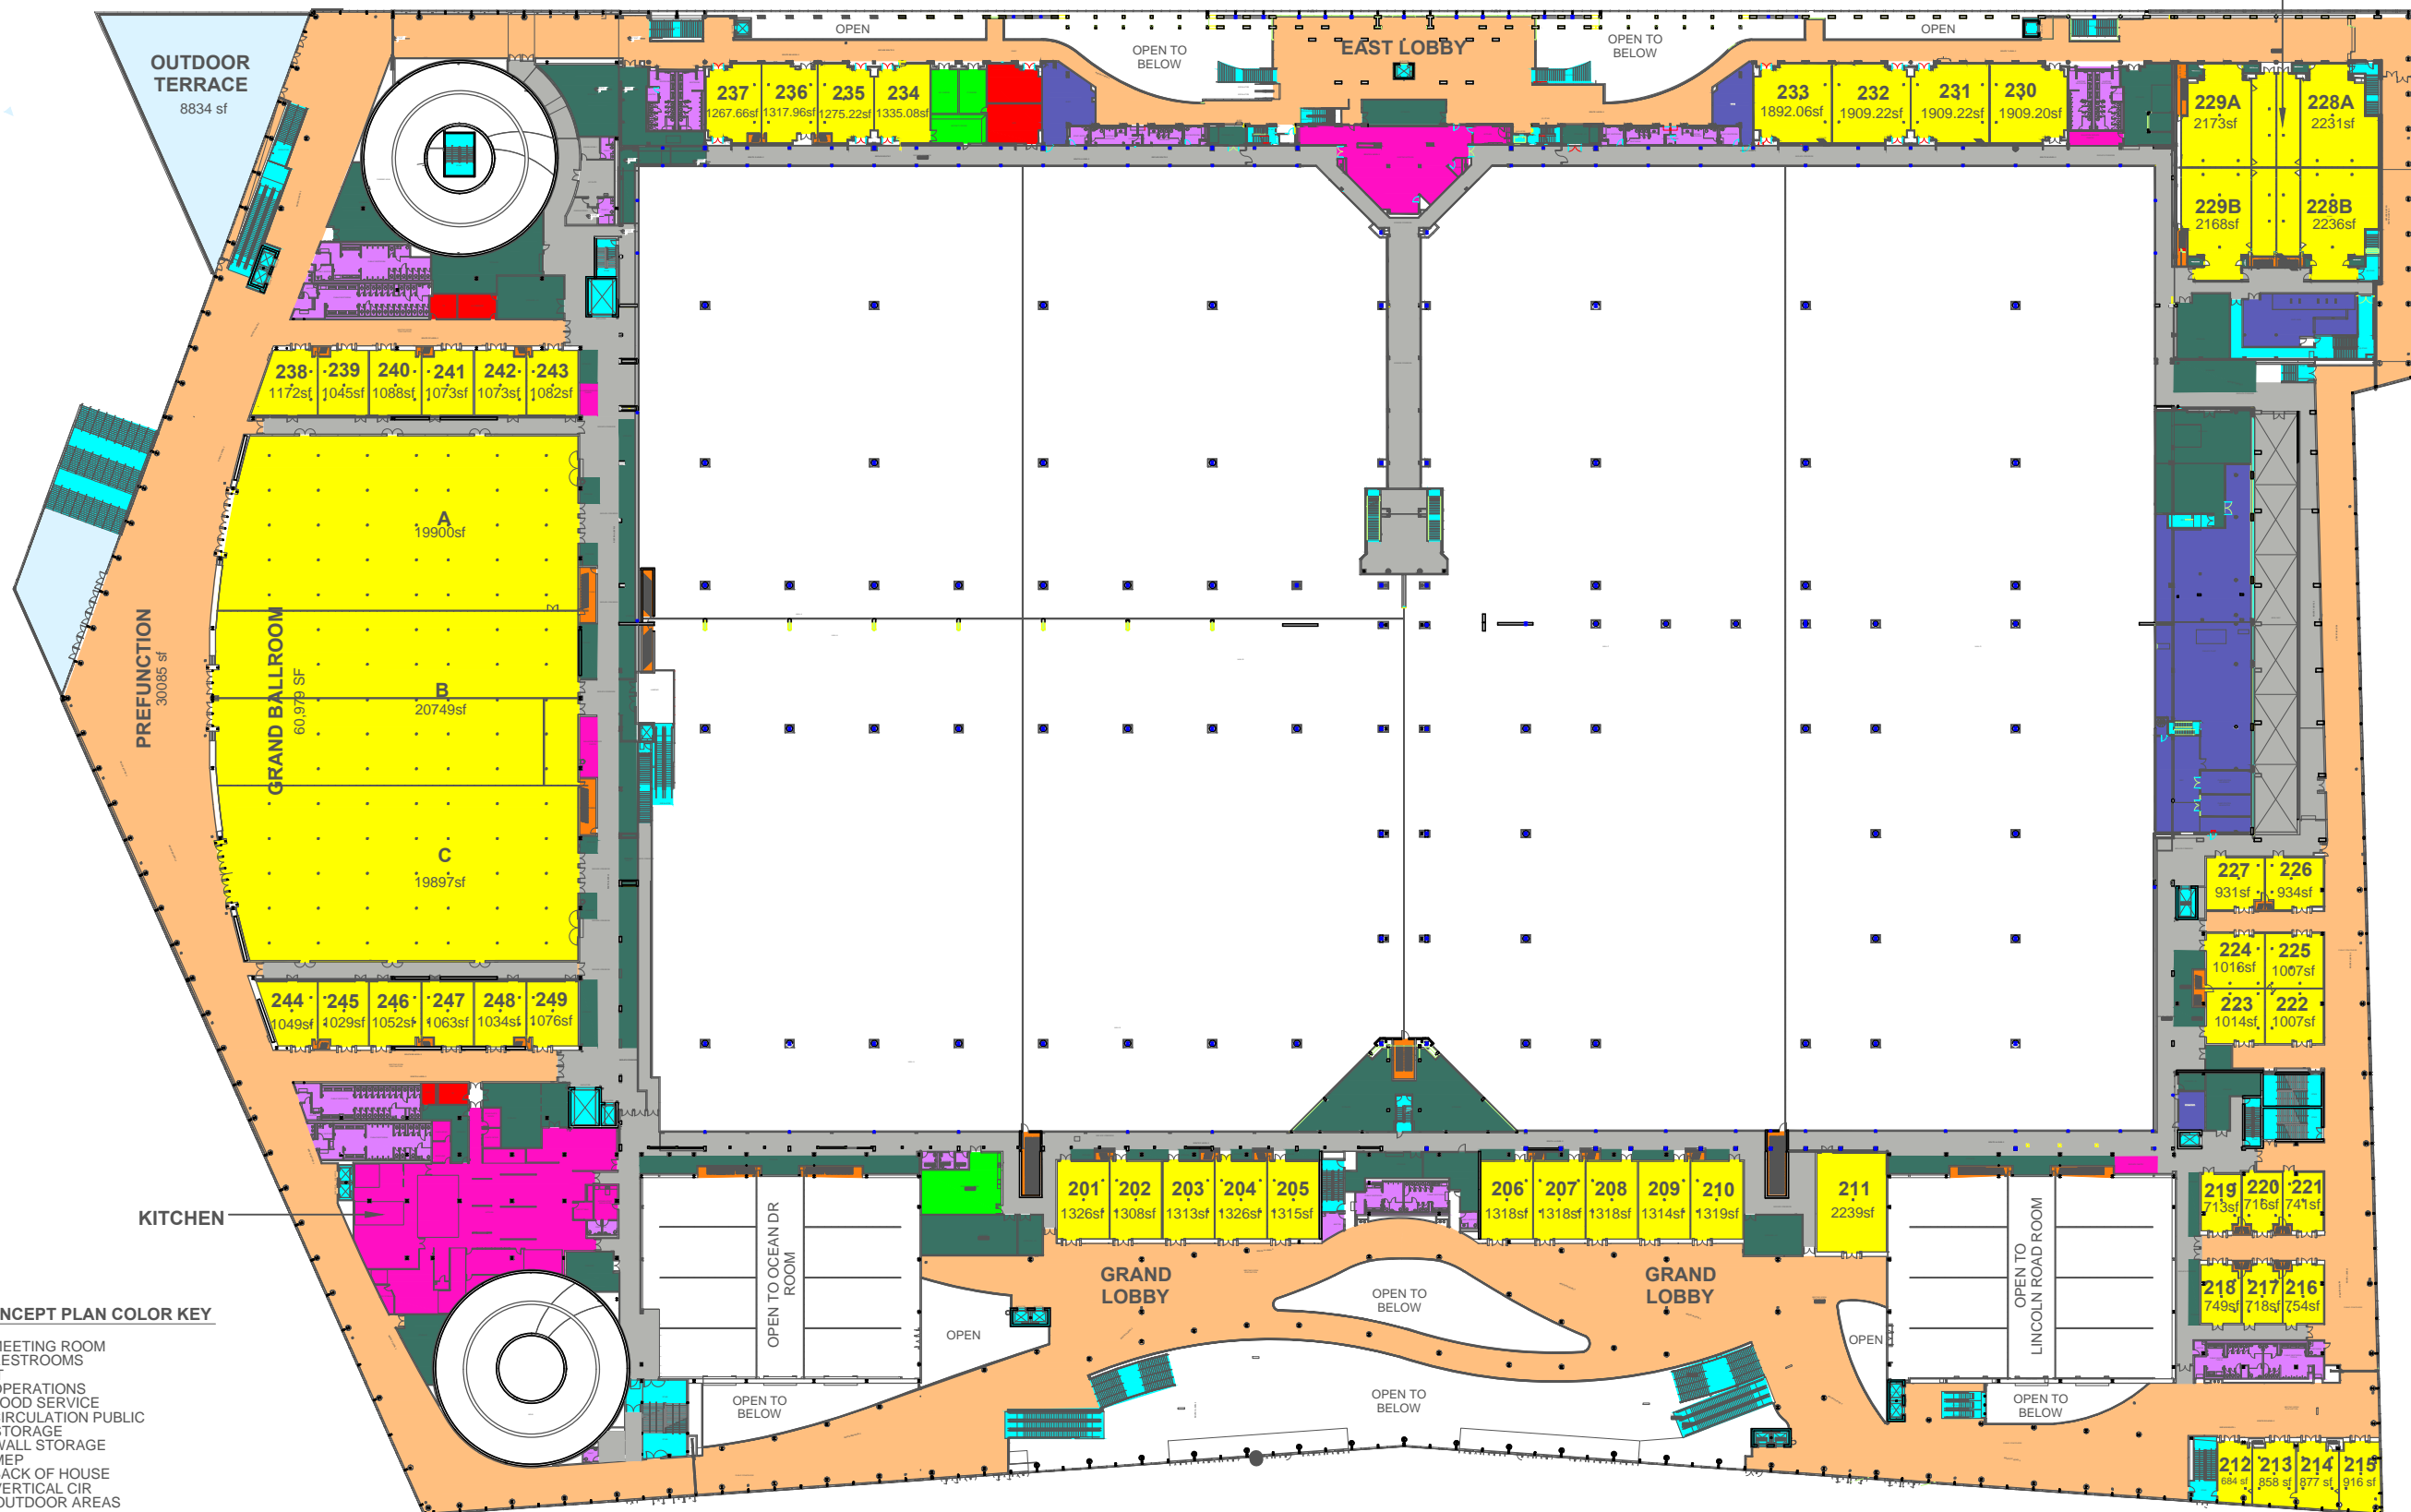

CONCEPT PLAN COLOR KEY

- MEETING ROOM
- RESTROOMS
- IT
- OPERATIONS
- FOOD SERVICE
- CIRCULATION PUBLIC
- STORAGE
- WALL STORAGE
- MEP
- BACK OF HOUSE
- VERTICAL CIR
- OUTDOOR AREAS